

**VILLAGE OF WESTON
NOTICE OF PUBLIC HEARINGS**



NOTICE IS HEREBY GIVEN that a public hearing will be held before the Village of Weston Plan Commission, on Monday, September 9, 2019, at approximately, 6:00 p.m., or shortly thereafter, at the Weston Municipal Center, 5500 Schofield Avenue, Weston, WI 54476 to take testimony relative to the following:

Project #20191332 – Requesting a Conditional Use Permit at 6005 Mesker Street to allow for the construction of a personal storage facility, within the LI (Limited Industrial) District and WHP-A (Wellhead Protection – Zone A) Overlay District.

The hearing notice with application materials are available for public inspection on the Village of Weston website located at <http://westonwi.gov/421/Public-Hearing-Notices>.

Written testimony must be submitted to the Commission, Valerie Parker, Commission Secretary, 5500 Schofield Avenue, Weston, WI 54476, or emailed to vparker@westonwi.gov, by noon on Tuesday, September 3, 2019 to be included in the Meeting Packet. All interested persons attending the Public Hearing will be given an opportunity to be heard. Any person with questions or planning to attend needing special accommodations in order to participate should call the Planning and Development Department, at 715-241-2613.

Dated this 22nd day of August 2019

Valerie Parker
Commission Secretary

Published as a Class 2 Notice in the Wausau Daily Herald on Monday, August 26, 2019, and Monday, September 2, 2019.

Village of Weston Marathon County, WI



OFFICIAL ZONING MAP



Map Date: 8/29/2019
Adoption Date: 2/21/2019



LEGEND

6005 Mesker St

MUNICIPAL FEATURES

Village of Weston Incorporated Boundary

Right-of-Way

Wetland Presence

Surface Water

ZONING DISTRICT

SF-L Single Family Residential-Large Lot

INT Institutional

B-3 General Business


LI Limited Industrial


Village of Weston Shoreland Overlay

WELLHEAD PROTECTION OVERLAY


Zone A 1-Year Municipal Well Recharge Area

Zone B 5-Year Municipal Well Recharge Area

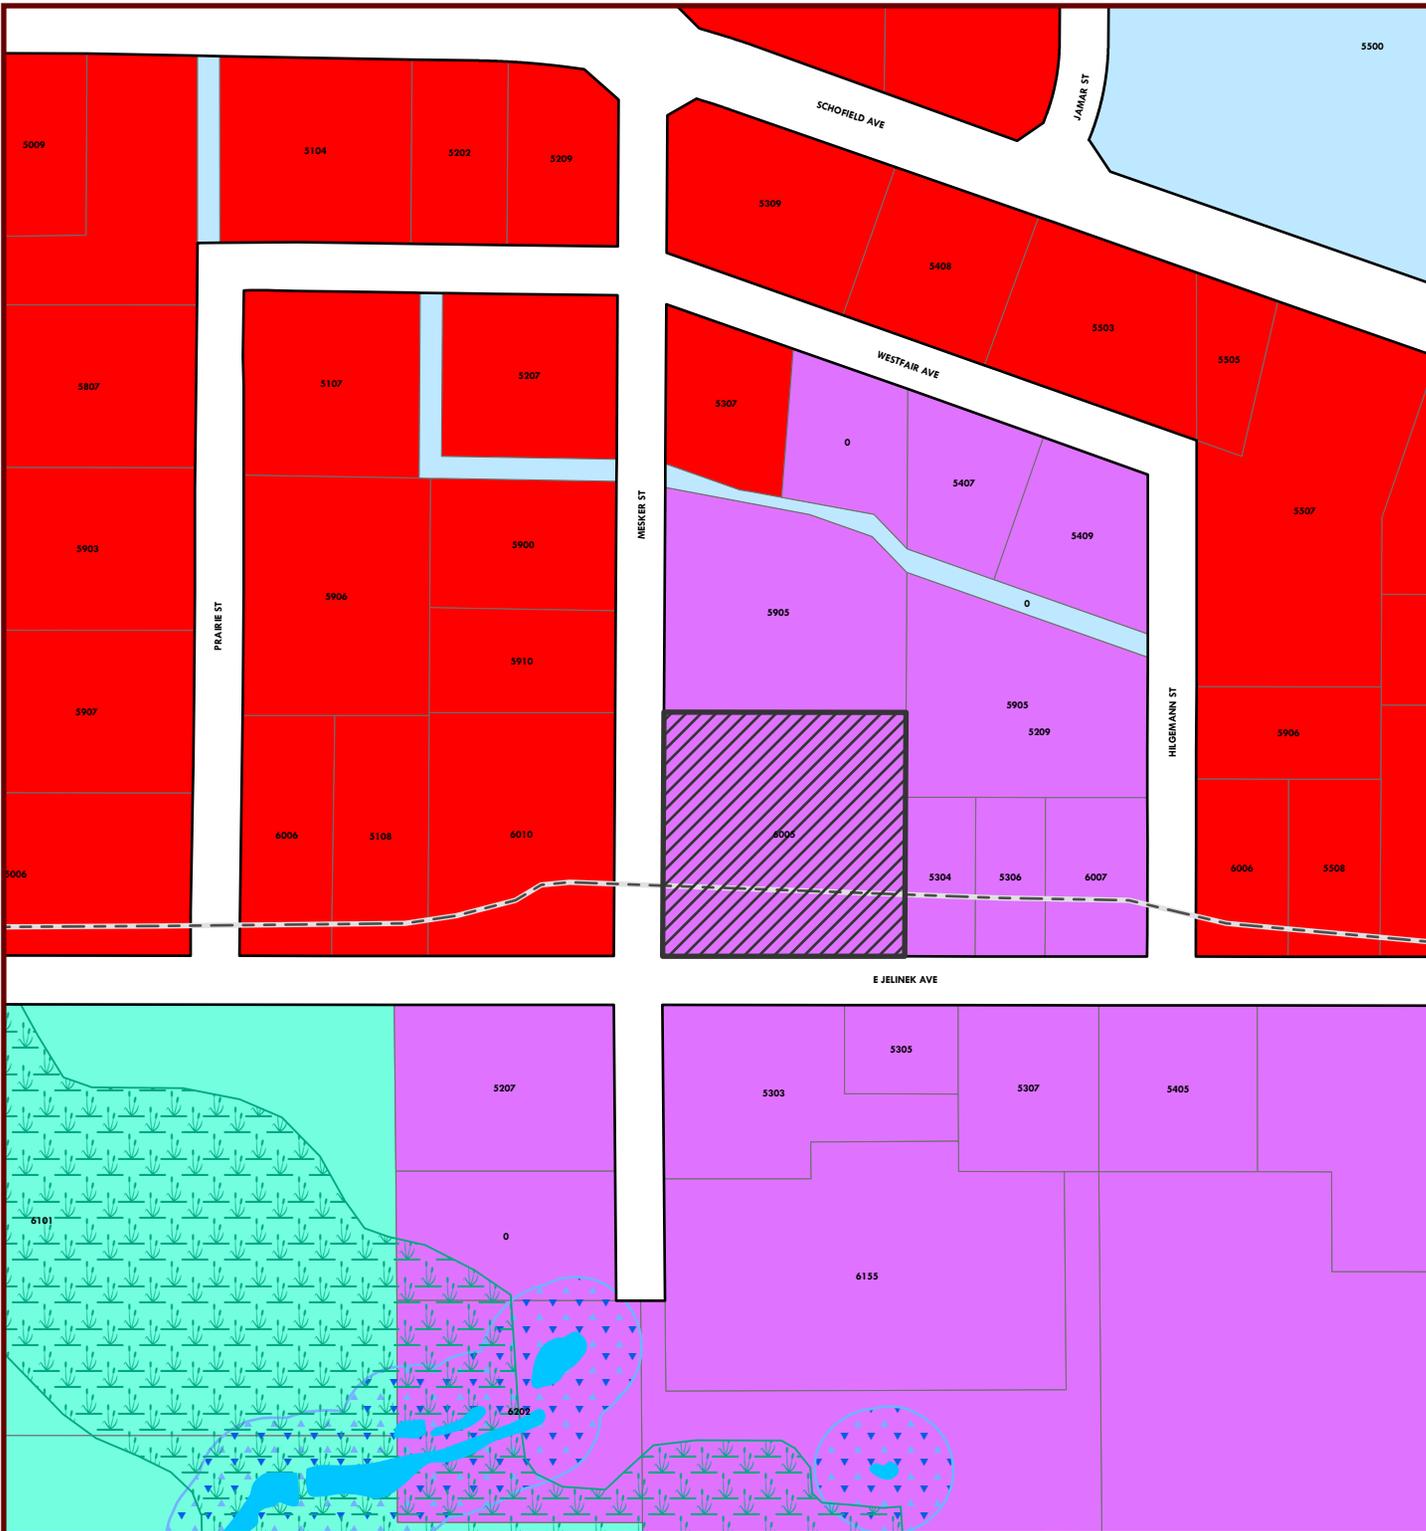

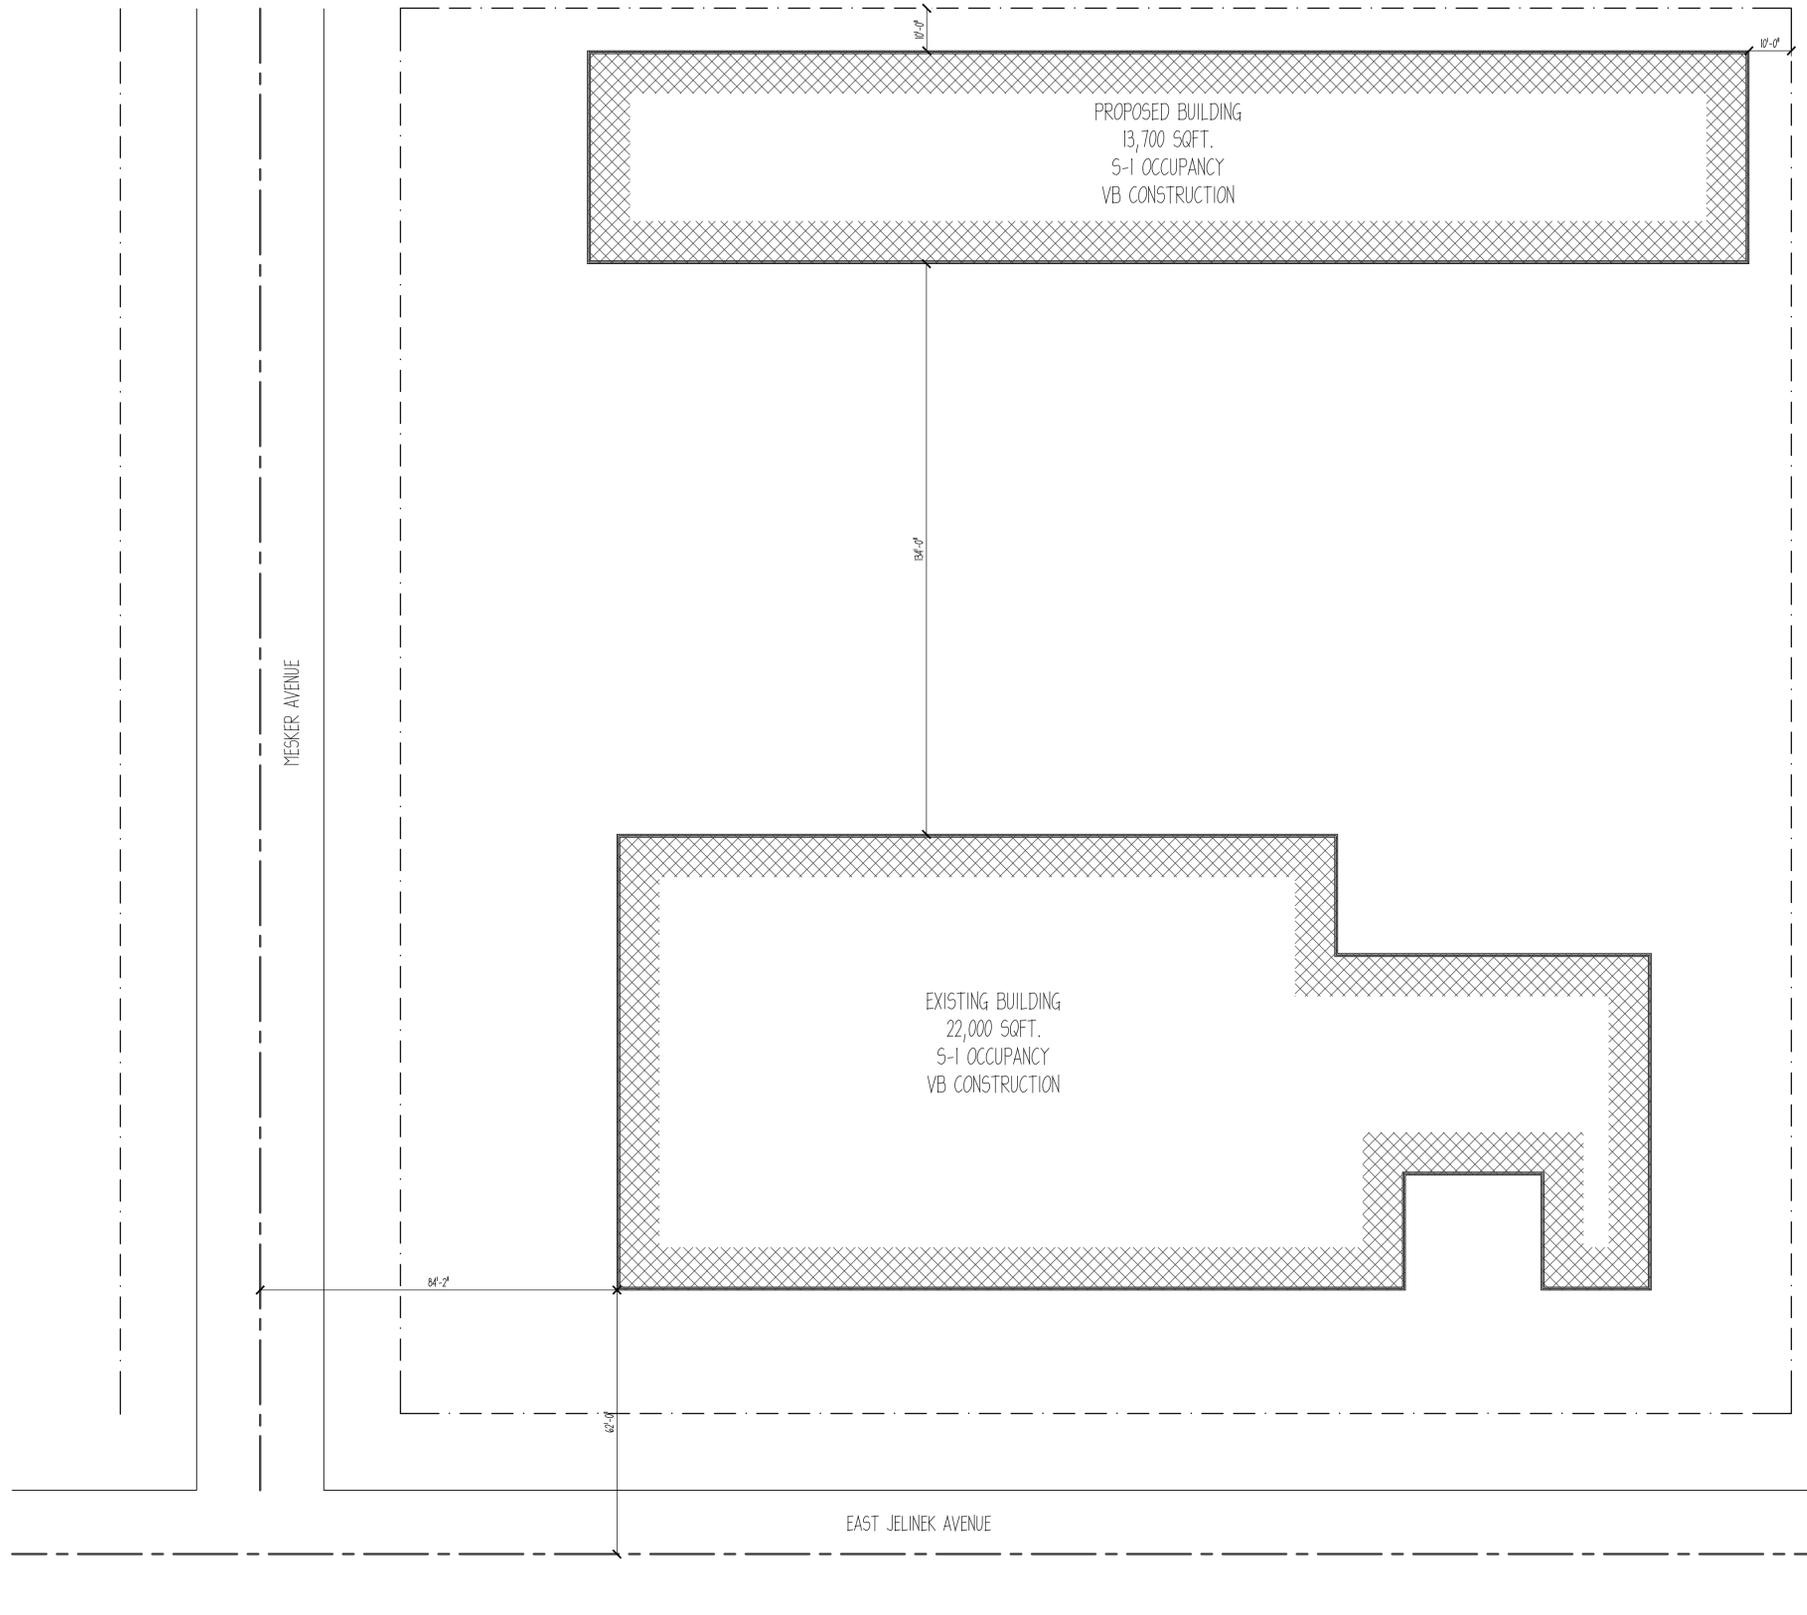

SITE PLAN
C100 1" = 20'

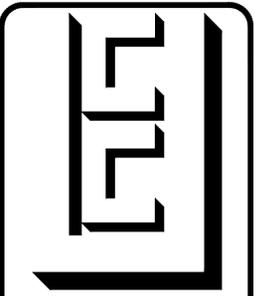

**URBAN
CONSTRUCTION
COMPANY**

5909 N 39th Avenue
Wausau, WI 54401
TEL: 715-675-9425
FAX: 715-675-9781

OWNER:
Travis Hoffman

LOCATION:
Weston, WI

PROJECT:
Storage Building

CONSULTANT:

REVISIONS:

#	Date	Description
0	6-26-2019	Original Release
1	8-4-2019	Building Location Moved

DRAWING #: ----
PROJECT #: ----
DRAWN BY: LJP
CHECKED BY:

This Document contains confidential or proprietary information of URBAN CONSTRUCTION COMPANY. Neither this document nor the information herein is to be reproduced, distributed, used or disclosed either in whole or in part except as specifically authorized by URBAN CONSTRUCTION COMPANY.

PLOT DATE:
8/1/2019 9:58 AM
 Preliminary
 for Bid
 for Construction

SHEET TITLE
Site Plan

C100
SHEET OF