

**VILLAGE OF WESTON
NOTICE OF PUBLIC HEARINGS**



NOTICE IS HEREBY GIVEN that a public hearing will be held before the Village of Weston Plan Commission, on Monday, August 14, 2017, at approximately, 6:00 p.m., or shortly thereafter, at the Weston Municipal Center, 5500 Schofield Avenue, Weston, WI 54476 to take testimony relative to the following:

CU-5-17-1637 Mitch King, M & G Properties, LLC, 6205 Municipal Street, Weston, requesting a Conditional Use Permit to allow for the continued operation of a recycle and material storage site (Solid Waste Disposal, Composting, and/or Recycling Facility land use), on properties within the LI (Limited Industrial) Zoning District, and WHP-B (Wellhead Protection-Zone B) Overlay District, described as:

- 1) 192-2808-211-0954, Lot 2 of Certified Survey Map #16731, Volume 78, Page 80, Document #1663956. This parcel is located directly west of 6205 Municipal Street, and consists of 11.651 acres.
- 2) 192-2808-211-0957, addressed as 6205 Municipal Street, and described as Section 21, Township 28 North, Range 8 East, part of the NE 1/4 of the NE 1/4 - Parcel 2, CSM #10224, Vol. 42, Pg. 47, DOC# 1137052. Excepting Wandering Springs West Addition. Excepting CSM #11013, Vol. 46, Pg. 65, DOC# 1190730. Excepting Mary Lane. Excepting CSM #12217, Vol. 52, Pg. 105, DOC# 1263949. Excepting beginning 30' N of the SW Corner of Lot 1, CSM #15859, Vol. 72, Pg. 130, DOC# 1575123, N 135.01' W 65' S 135.17' E 65' to the point of beginning, including the S 30' of Lot 1, CSM #15859, Vol. 72, Pg. 130, DOC# 1575123.

REZN-7-17-1651 Randy Worden, WRJ Properties, LLC, R7505 Hines Road, Ringle, on behalf of the Village of Weston, requesting a rezoning from INT (Institutional) Zoning District to GI (General Industrial) Zoning District, on the West 135 feet of Lot One (1) of Parcel One of Certified Survey Map No. 9813 recorded In Volume 40 of Certified Survey Maps on Page 36 located in part of the Southeast ¼ of the Northwest ¼ of Section 23, Township 28 North, Range 8 East, Village of Weston, Marathon County, Wisconsin. The parcel is located directly east of 8008 Technology Drive, Weston WI 54476 (PIN 192 2808 232 0951).

REZN-7-17-1652 Jennifer Higgins, Village of Weston, requesting a rezoning from BP (Business Park) Zoning district to LI (Limited Industrial) Zoning District, on Lot 4, of Weston Business and Technology Park – South, addressed as 8808 Progress Way, Village of Weston, Marathon County, Wisconsin. This parcel consists of 3.769 acres.

CU-7-17-1653 Gerald Drewa, Badgerland Overhead Door, 667 South County Road Y, Hatley, on behalf of the Village of Weston, requesting a Conditional Use Permit to allow for Indoor Sales & Service and Outdoor Storage or Wholesaling land uses within the LI (Limited Industrial) Zoning District, on Lot 4, of Weston Business and Technology Park – South, addressed as 8808 Progress Way, Village of Weston, Marathon County, Wisconsin. This parcel consists of 3.769 acres.

CU-7-17-1655 Mike Mohr, REI Engineering, 4080 N. 20th Avenue, Wausau, on behalf of Troy Galster, Greenheck Fan Corporation, 400 Ross Avenue, Schofield, requesting a Conditional Use Permit to allow for the Outdoor Storage or Wholesaling land use in a LI (Limited Industrial) Zoning District, with WHP-B (Wellhead Protection – Zone B) Overlay District. This parcel is addressed as 4545 Alderson Street, and consists of 13.07 acres, and described as Section 17, Township 28 North, Range 8 East, part of the NW ¼ of the NW ¼, - Parcels 2 & 3 of CSM #3488, Vol. 13, Pg. 83, DOC #818264. Also Parcel 1 of CSM #8783, Vol. 34, Pg. 161, DOC #1058597. This parcel includes Parcel 1, of CSM #10968, Vol. 46, Pg. 20, DOC #1187962.

CU-7-17-1657 Irvin Rybacki, Rybacki Properties, LLC, 4101 Schofield Avenue, Weston, requesting a Conditional Use Permit to allow for an Outdoor Alcohol Area accessory use within the B-2 (Highway Business) Zoning District, at property addressed as 4103 Schofield Avenue (Crafties, LLC). This parcel is also described as Parcel 1 of CSM #6943, Vol. 26, Pg. 136, DOC #974167, and contains .8 acres.

The hearing notice with application materials are available for public inspection on the Village of Weston website located at <http://westonwi.gov/421/Public-Hearing-Notices>.

Written testimony must be submitted to the Village of Weston Plan Commission, Valerie Parker, Plan Commission Secretary, 5500 Schofield Avenue, Weston, WI 54476, or emailed to vparker@westonwi.gov, by noon on Tuesday, August 8, 2017 to be included in the Plan Commission Meeting Packet. All interested persons attending the Public Hearing will be given an opportunity to be heard. Any person with questions or planning to attend needing special accommodations in order to participate should call Valerie Parker, Planning Technician, Planning and Development Department, at 715-241-2607.

Dated this 27th day of July, 2017

Valerie Parker
Plan Commission Secretary

Published as a legal ad in the Wausau Daily Herald on Monday, July 31, 2017 and Monday, August 7, 2017.

3806 3910
4002 4020

5703

ACRE

4203

4211

4303

4102

4114

4204


SCHOFIELD

Village and Town of Weston Marathon County, Wisconsin



OFFICIAL ZONING MAPS

Map Date: 7/27/2017
Adoption Date (Village): 2/22/2017
Adoption Date (ETZ): 2/22/2017
Adoption Date (Town): 1/23/2016

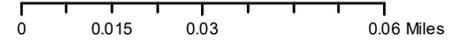

LEGEND

- 4101 Schofield Ave
 - Village of Weston
 - Right-of-way
 - Parcel Boundary
 - Surface Water
 - Wetland
- ZONING DISTRICTS**
- SF-S - Single Family Residential-Small Lot
 - 2F - Two Family Residential
 - MF - Multiple Family Residential
 - MH - Manufactured Home
 - B-2 - Highway Business
- OVERLAY ZONING DISTRICTS**
- Design - Weston Marketplace
 - Village of Weston Shoreland Overlay Zoning
- WELLHEAD PROTECTION ZONES**
- Zone B

3907 4015 5802

4101

4111
4203

0

5811

WESTON PINES LN

5906

5908

5910

WINDING RIDGE DR

6002

6004

PHILIPS RD
AMP HWY

5905

5907

5909

6009

4206

4208

4210

4212

4214

4216

4218

4220

4222

4224

4226

4228

4102

4106

4202

4302


4306

4308

SCALE: 1" = 4'0"

CRAFTIES PATIO
4103 SCHOFIELD AVE.

715-571-9200
WESTON WI
54476

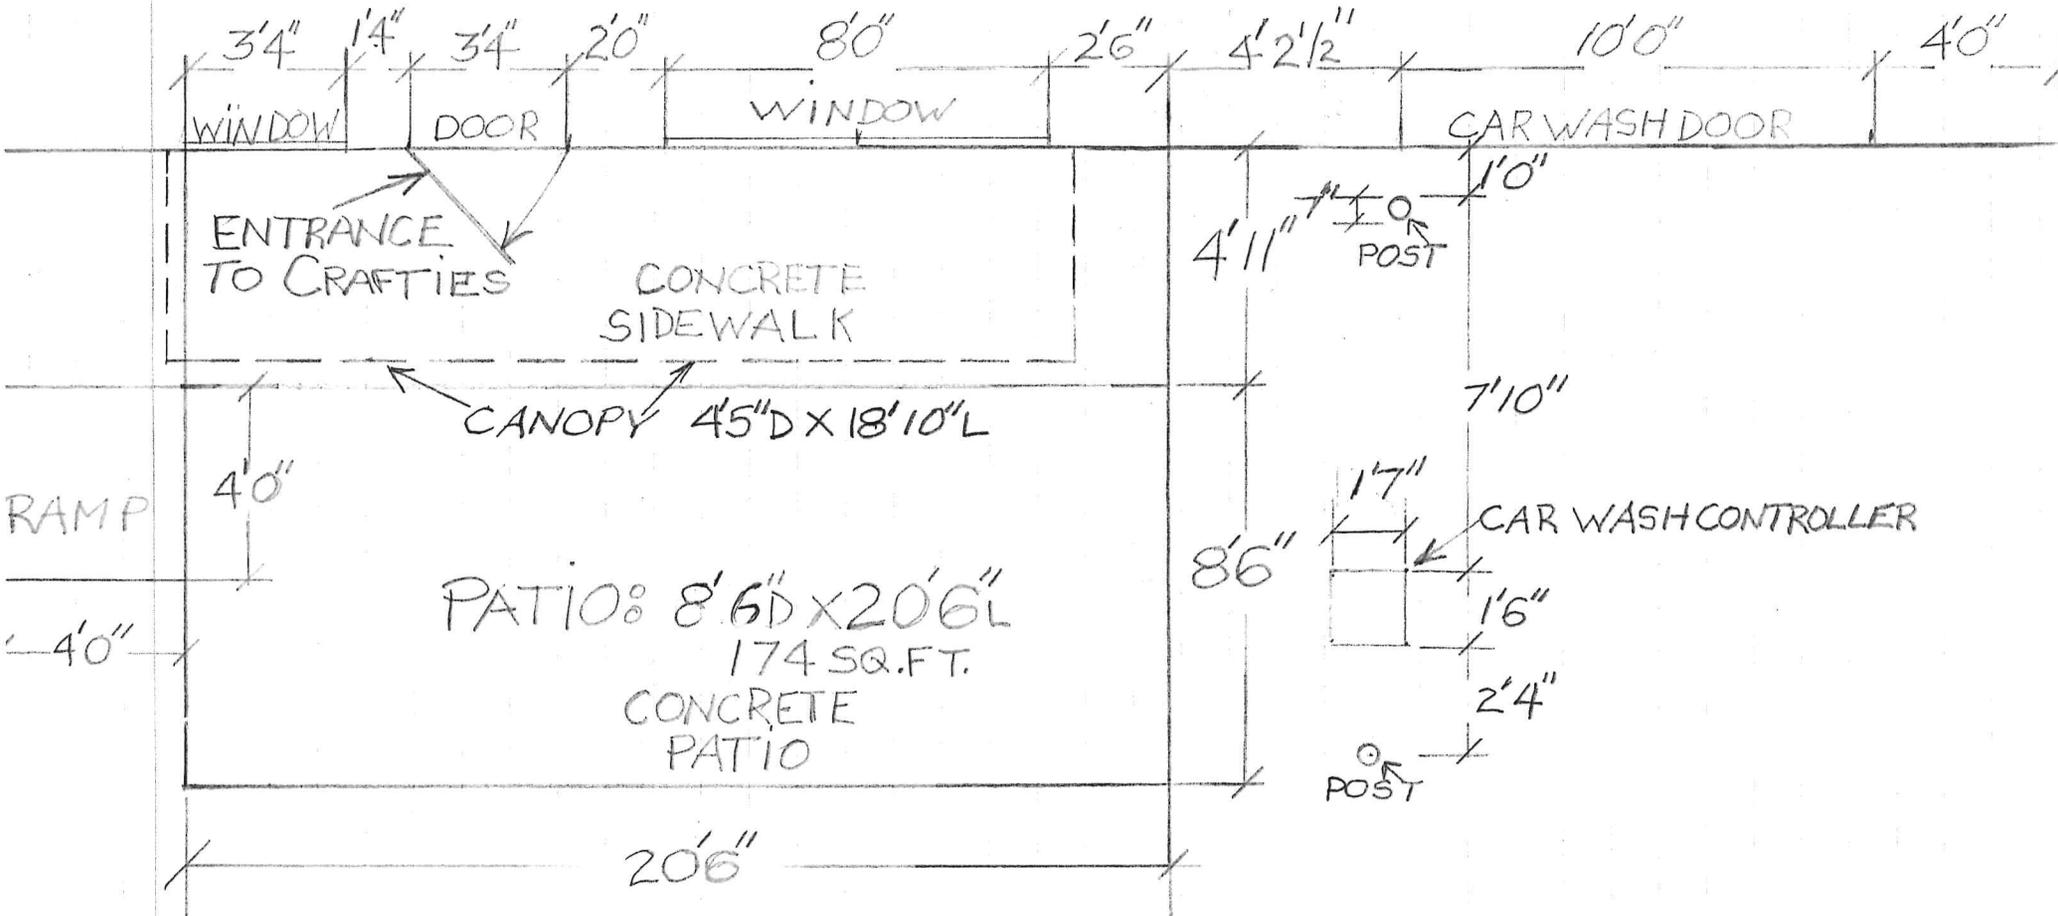





TOP VIEW



SCALE: 1" = 4'0"

CRAFTY'S PATIO
4103 SCHOFIELD AVE.

715-571-9800
WESTON, WI
54476

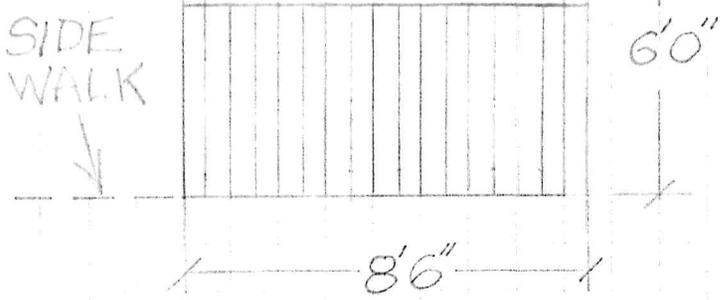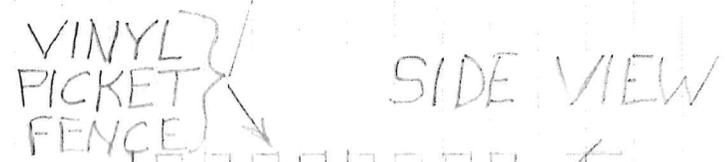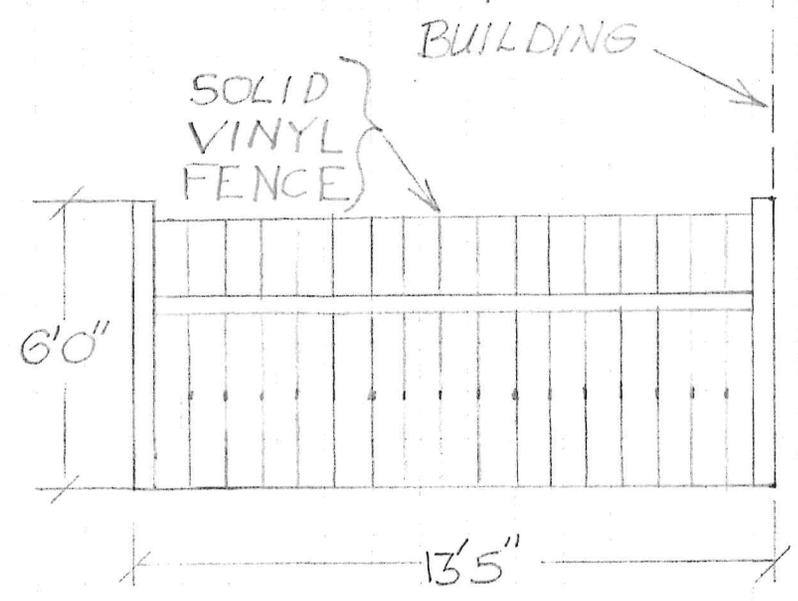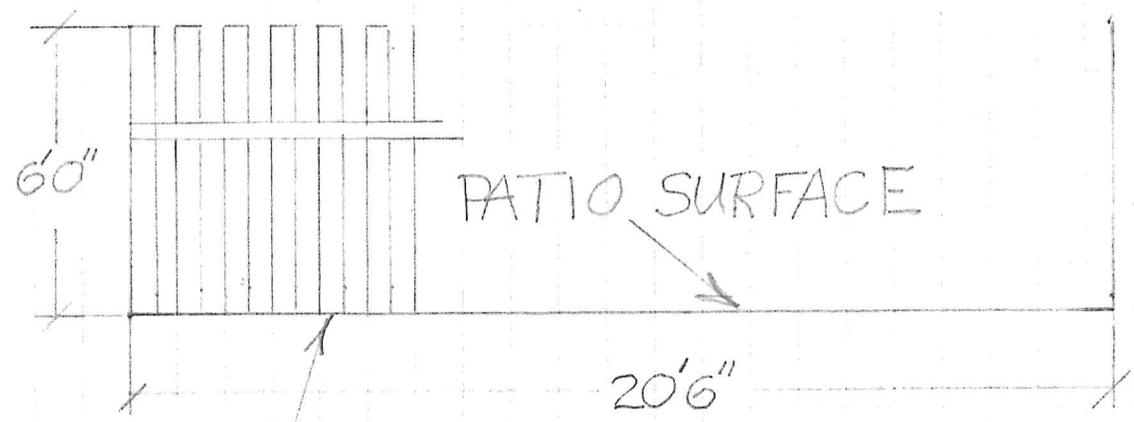

END VIEW