




Include on Site Plan:

- Accessory Structure Dimensions

REAR YARD

Street Side Yard Setback = __ Feet

Rear Yard Setback = __ Feet

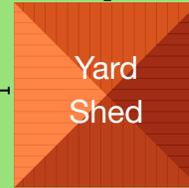


Interior Side Yard Setback = __ Feet


Principal Building Separation Setback
(Minimum Separation is 10-feet) = __ Feet

**STREET
SIDE
YARD**

**INTERIOR
SIDE YARD**

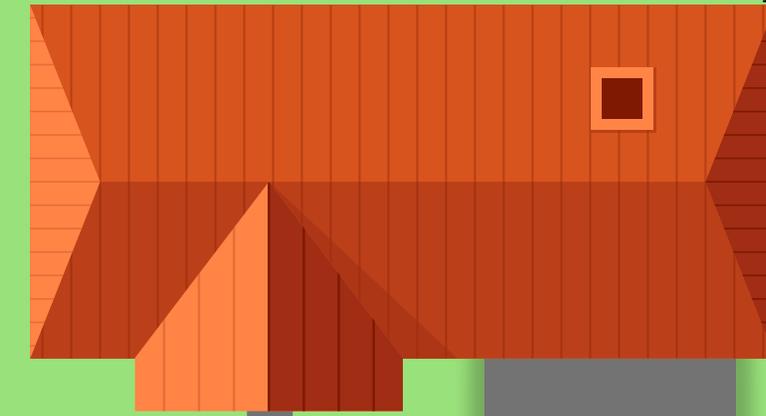

FRONT YARD

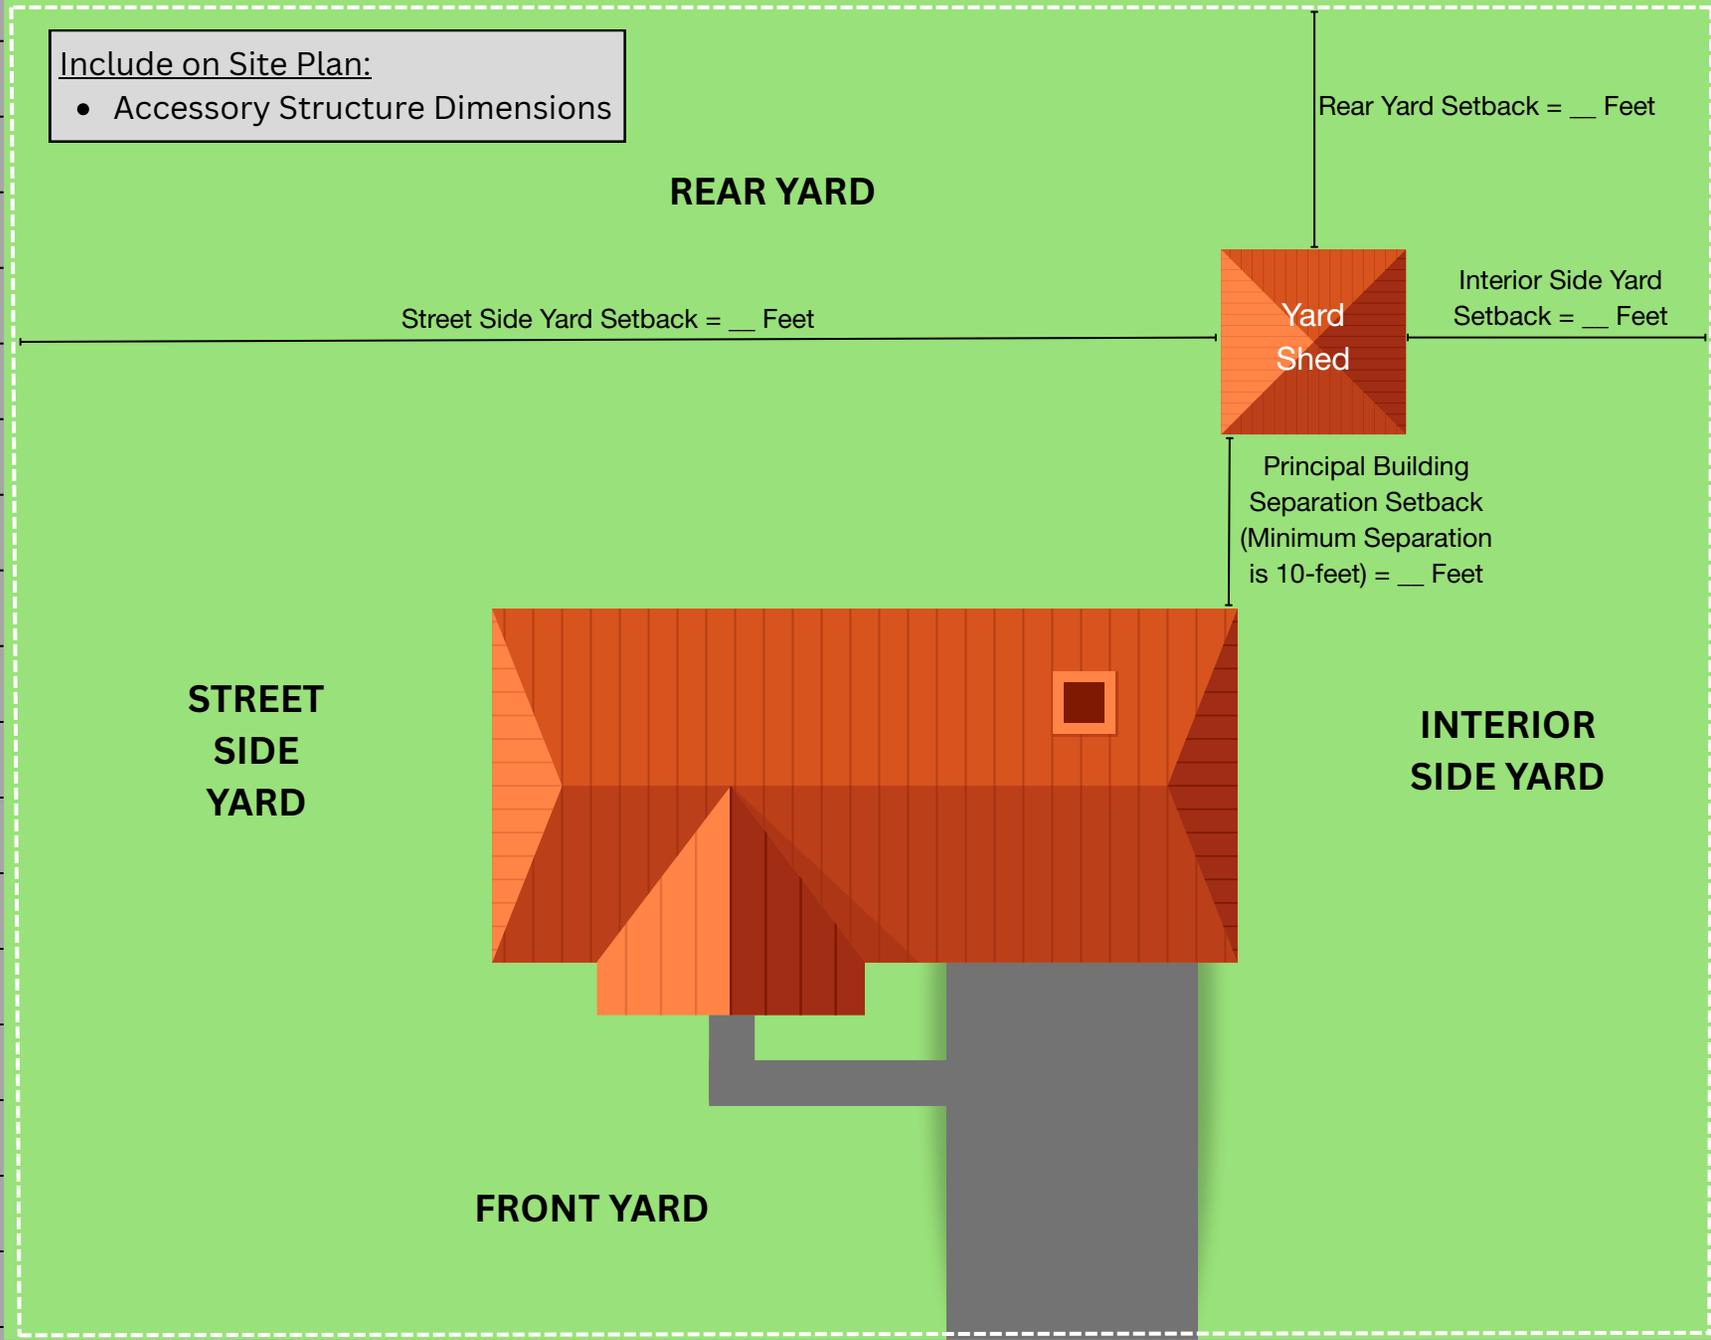



Include on Site Plan:


- Accessory Structure Dimensions

REAR YARD

Rear Yard Setback = __ Feet

Street Side Yard Setback = __ Feet


Interior Side Yard Setback = __ Feet

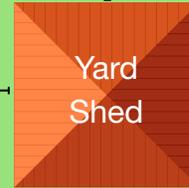

Principal Building Separation Setback
(Minimum Separation is 10-feet) = __ Feet

**INTERIOR
SIDE YARD**

**INTERIOR
SIDE YARD**

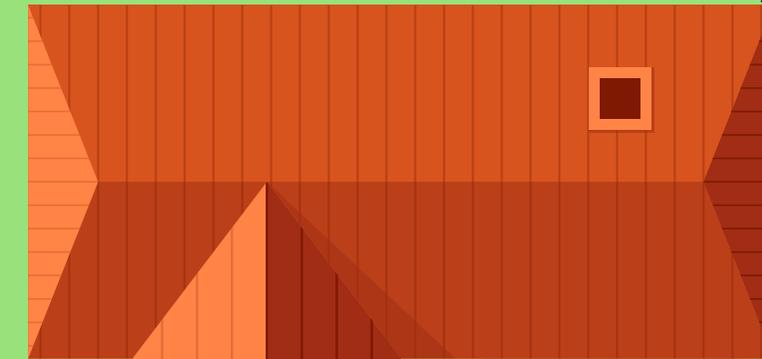

FRONT YARD

