



Include on Site Plan:


- Driveway Extension Dimensions

REAR YARD

**STREET
SIDE
YARD**

**INTERIOR
SIDE YARD**


FRONT YARD

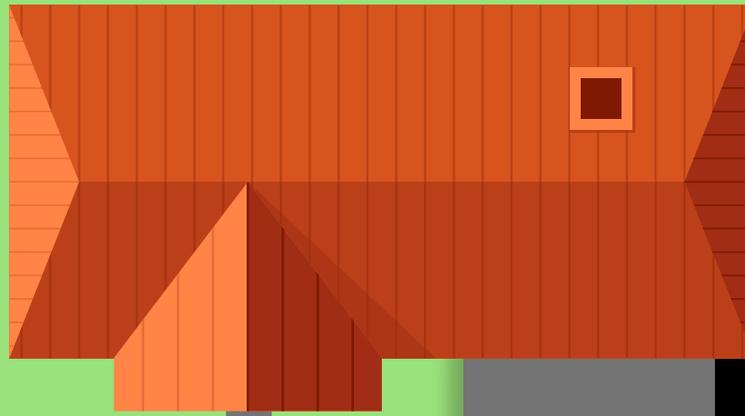

Hard Surface Setback = __ Feet

24 feet

5 feet

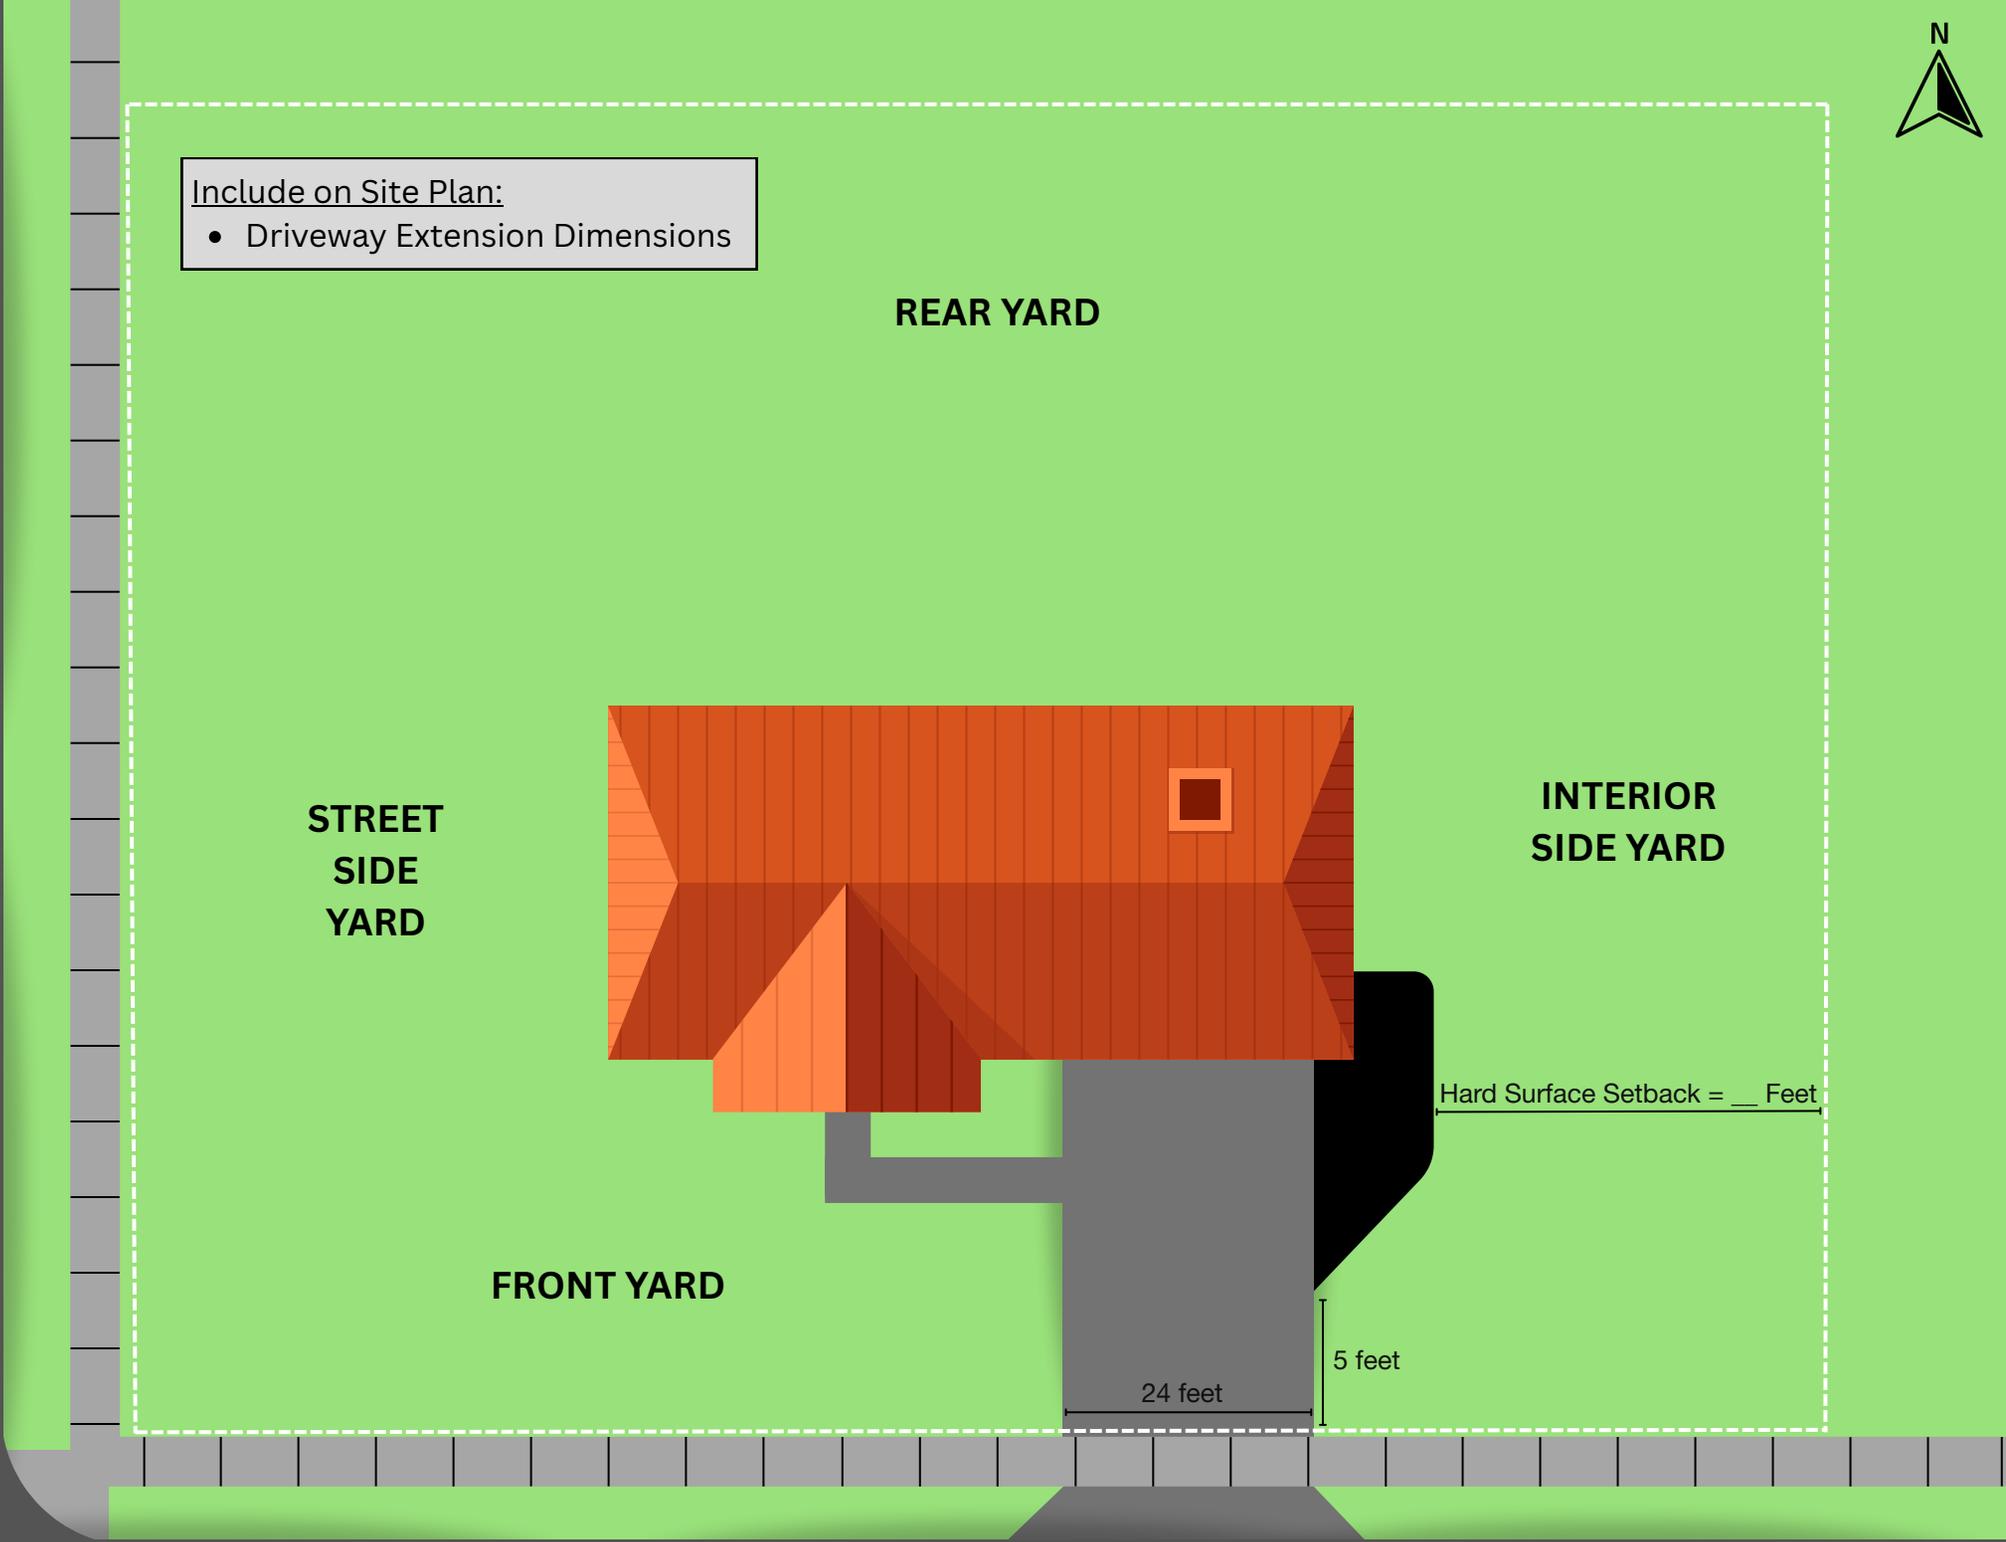



Include on Site Plan:


- Driveway Extension Dimensions

REAR YARD

**INTERIOR
SIDE YARD**

**INTERIOR
SIDE YARD**

FRONT YARD

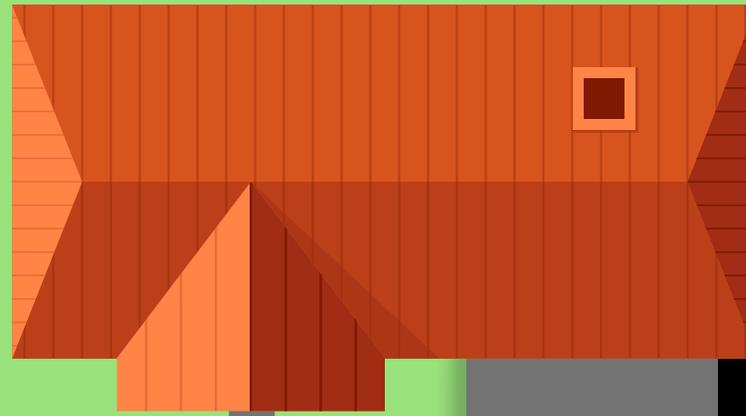

Hard Surface Setback = __ Feet

24 feet

5 feet

