



Rear Yard Fence: 0-foot Setback. Max 6-foot Height

### REAR YARD

Rear Yard Fence: Max 6-foot Height

### INTERIOR SIDE YARD

Interior Side Yard Fence:  
0-foot Setback. Max 4-foot Height

Interior Side Yard Fence:  
0-foot Setback. Max 4-foot Height

### STREET SIDE YARD

Street Side Yard Fence: 2-foot Setback. Max 6-foot Height


Street Side Yard Fence: 2-foot Setback. Max 6-foot Height


Front Yard Fence: 2-foot Setback. Max 4-foot Height

### FRONT YARD

Front Yard Fence: 2-foot Setback. Max 4-foot Height

Front Yard Fence: 2-foot Setback. Max 4-foot Height

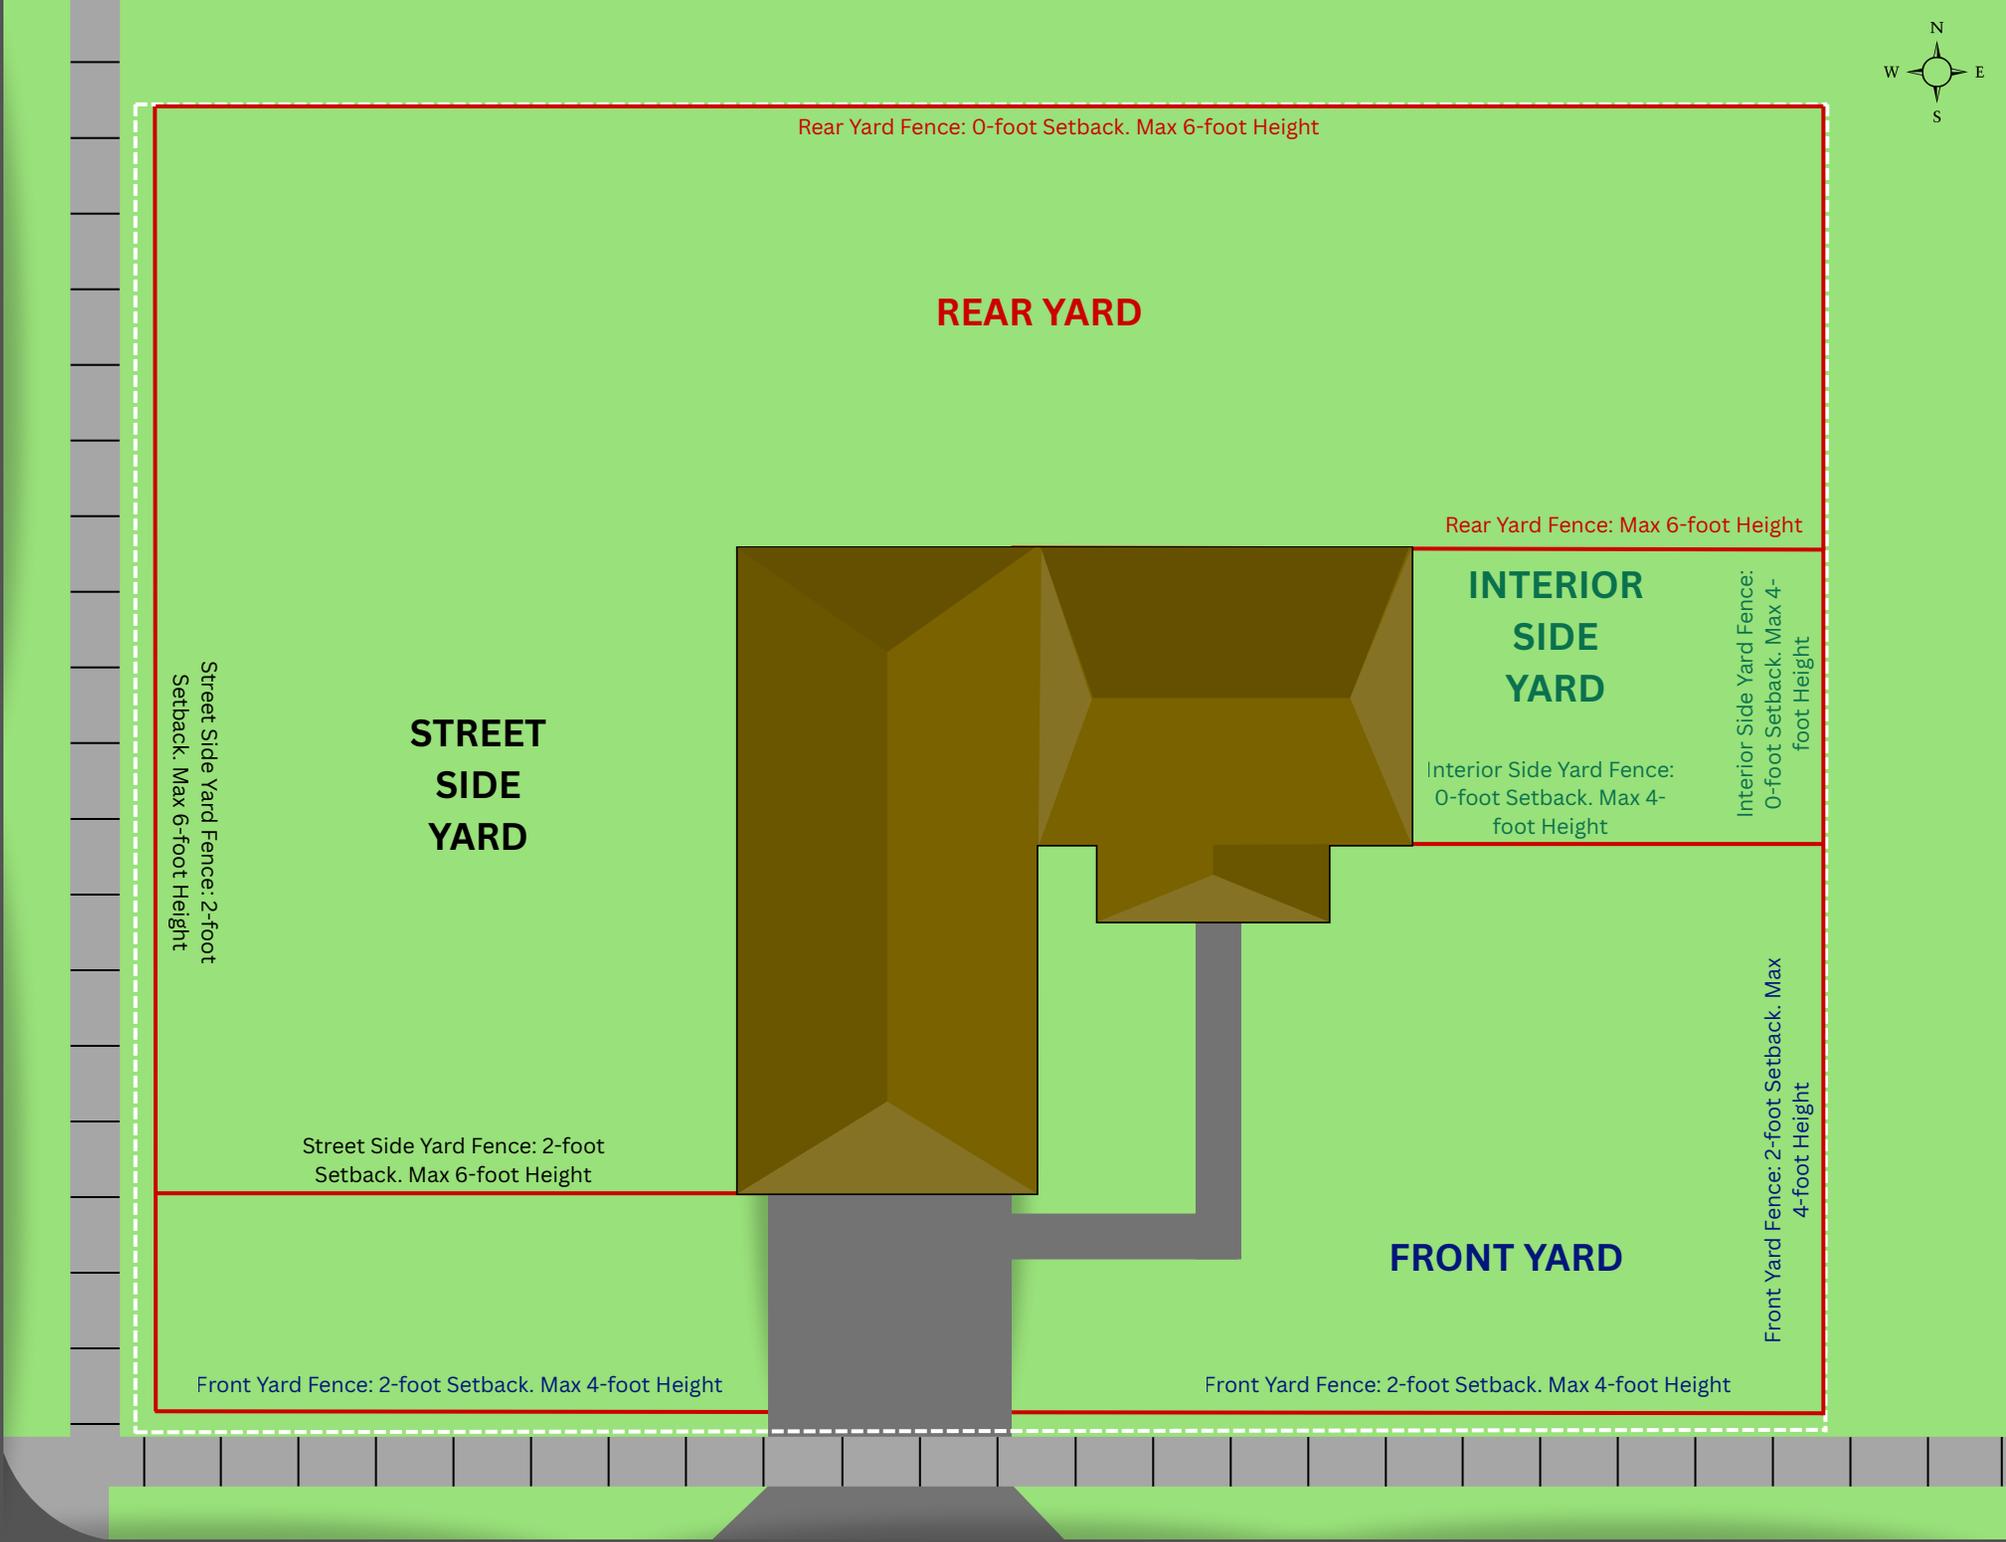

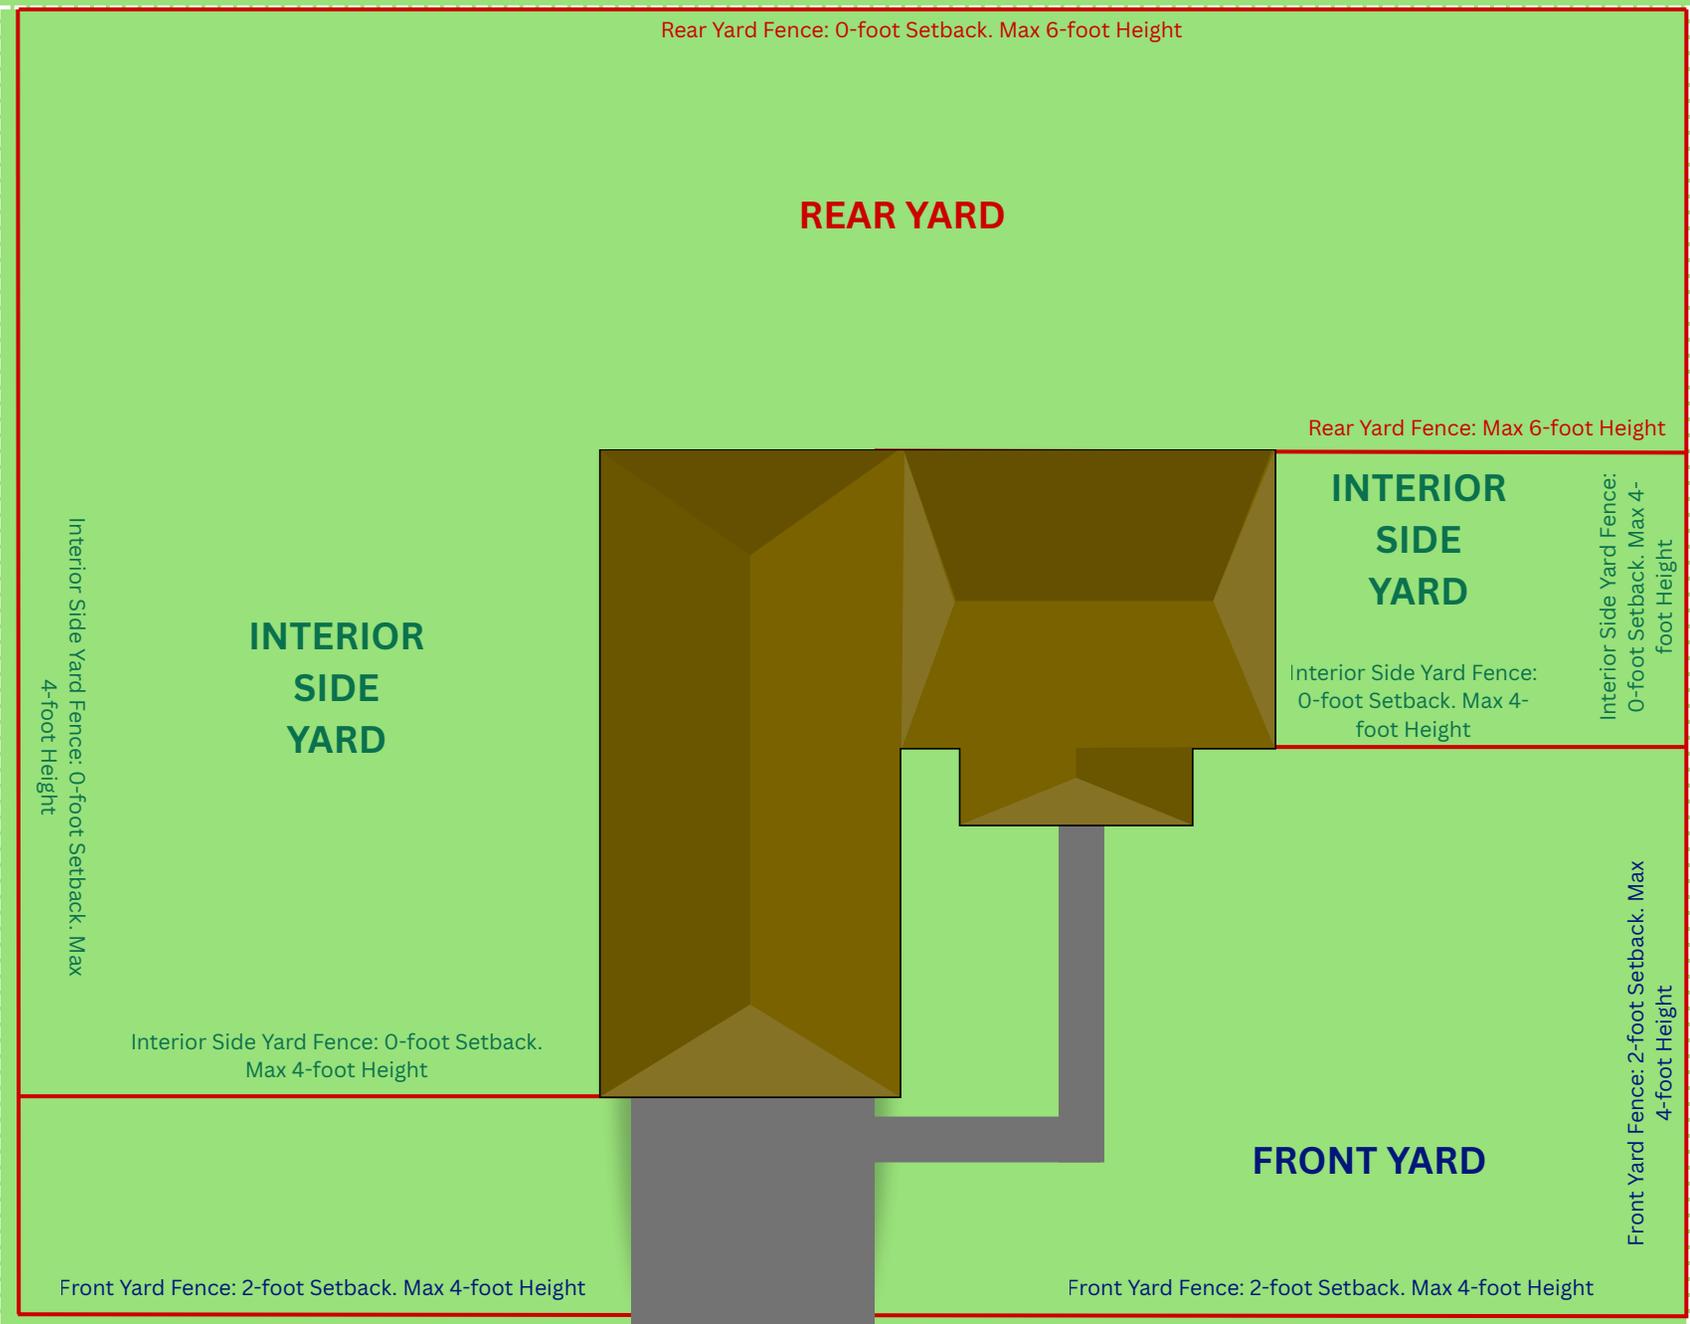



Rear Yard Fence: 0-foot Setback. Max 6-foot Height

## REAR YARD

Rear Yard Fence: Max 6-foot Height

## STREET SIDE YARD

Street Side Yard Fence: 2-foot Setback. Max 6-foot Height

Street Side Yard Fence: 2-foot Setback. Max 6-foot Height

## INTERIOR SIDE YARD

Interior Side Yard Fence: 0-foot Setback. Max 4-foot Height

Interior Side Yard Fence: 0-foot Setback. Max 4-foot Height

## FRONT YARD

Front Yard Fence: 2-foot Setback. Max 4-foot Height

Front Yard Fence: 2-foot Setback. Max 4-foot Height

Front Yard Fence: 2-foot Setback. Max 4-foot Height

