


EXISTING TYPICAL SECTION

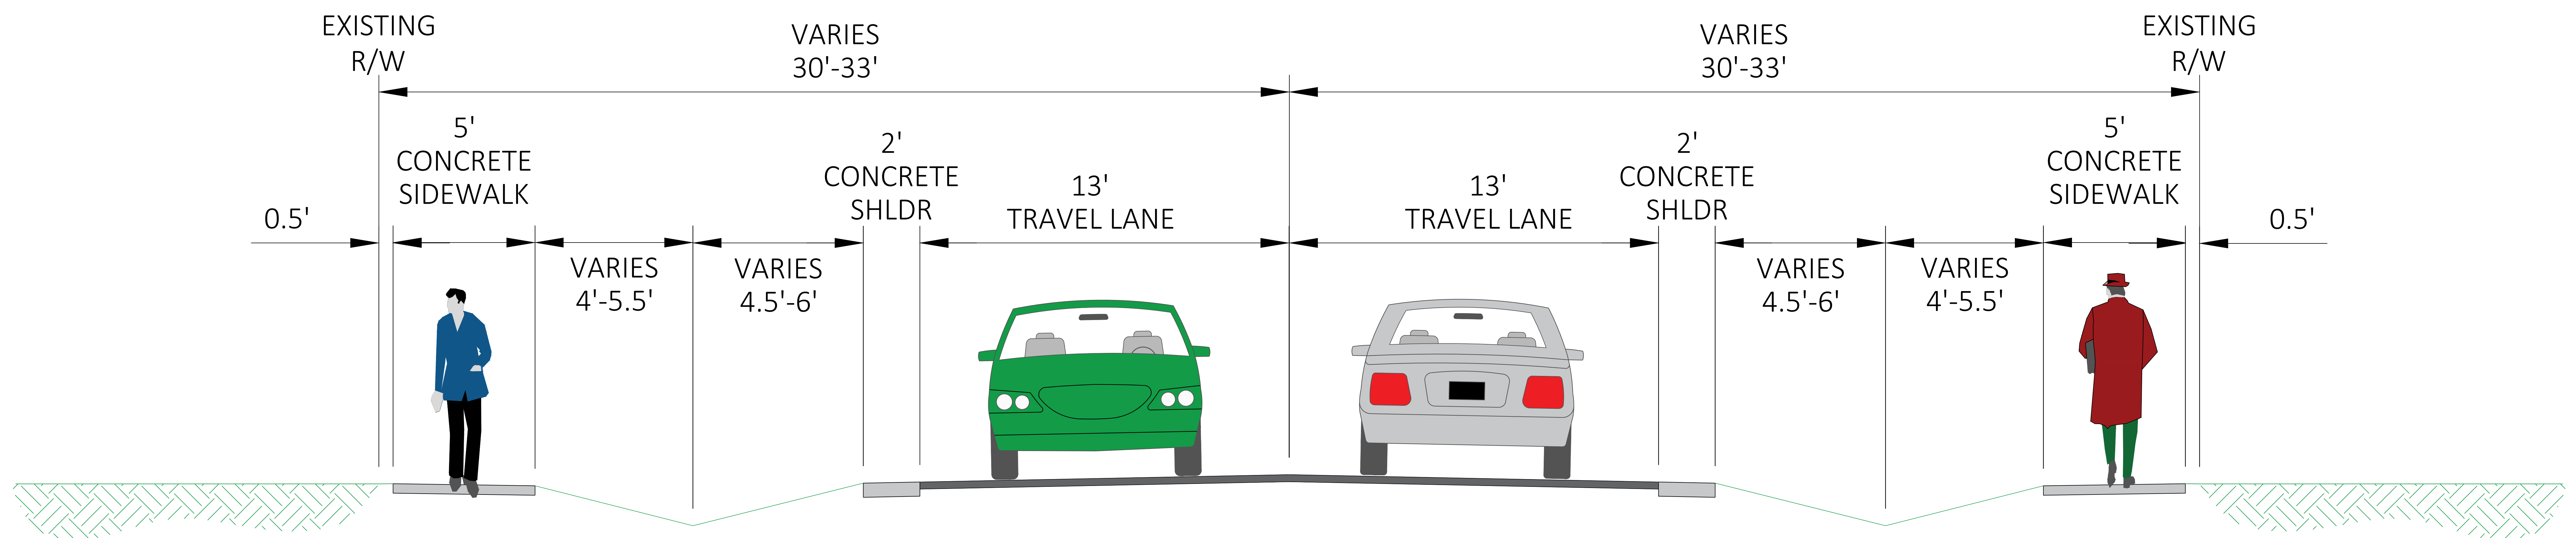

PROPOSED TYPICAL SECTION



VILLAGE OF WESTON
5500 SCHOFIELD AVENUE
WESTON, WI 54476

Date: February 10, 2021

**STREET TYPICAL SECTIONS
EXISTING AND PROPOSED**

**STREET RECONSTRUCTION PROJECT
CRESTWOOD ACRES ADDITION**
INCLUDES: RANDY JAY STREET, RODNEY STREET, KIRK STREET,
DOUGLAS LANE, ROBIN STREET, AND EAST EVEREST AVENUE